

A


A

B

B

C

C

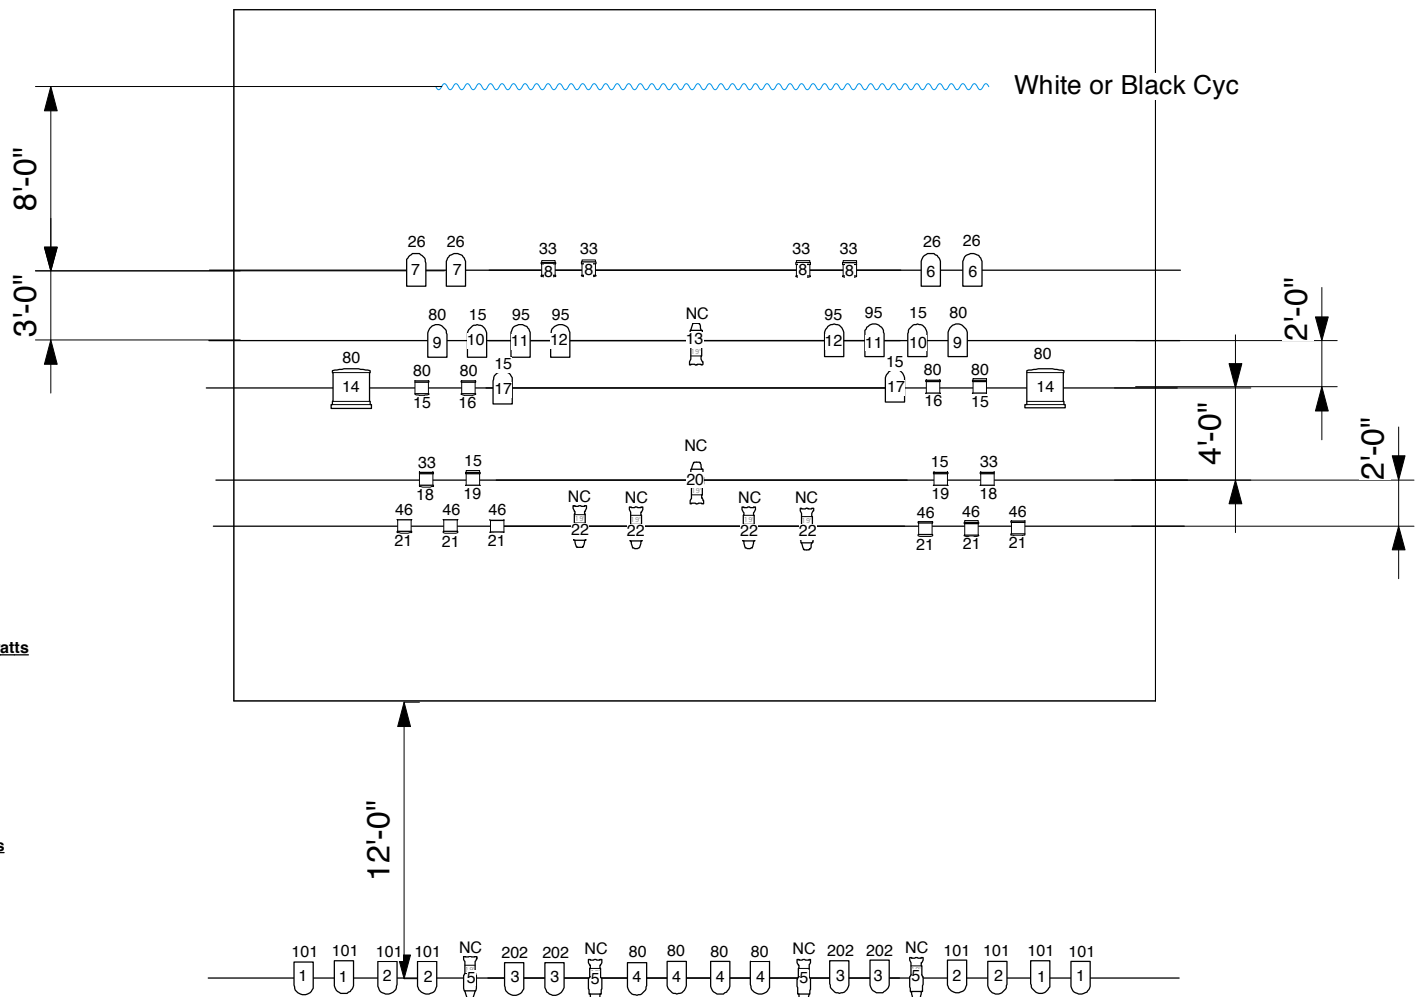

Reference

26 Color Channel **Par 64 1000 watts**

Fresnell 1000 watts

PC 500 watts

Ellipsoidal 575 watts

DESIGNED BY
Show Must Go On, Inc
 DRAWN BY
Daniel Charif
 CHECKED BY
Michel Catalan
 APPROVED BY
Jorge Angulo
 OTHER APPROVALS
 CAD FILE NAME
Calle8 Theater 2010 Top

TITLE Lighting Plot Calle 8 Theater-2010			
SIZE Sm	CAGE CODE no	DRAWING NO. # 1-December 14th, 2010	REV Y
SCALE 1:100	EST. WGT no	SHEET 1 OF 1	